

LEGEND:

- Lines Surveyed
- Old Property Line
- Lines Not Surveyed
- Right of Way Lines
- Existing Iron Pipe or Stake
- Existing Concrete Monument
- Existing P.K. Nail
- P.K. Nail Set
- Corner Stake Set
- Railroad Spike
- Existing Lightwood Stake
- Power Pole
- Light Pole
- Overhead Electric Lines
- Calculated Point
- NAD 27 North American Datum of 1927MBL
- NAD 83 North American Datum of 1983FHM
- N.C.G.S. North Carolina Geodetic Survey *
- EICP Existing Crimped Iron Pipe
- Telephone Pedestal
- Manhole
- Electric Transformer
- Water Meter
- Easement
- Right-of-Way
- Centerline
- C/L
- Plat Cabinet
- Dead Book
- Map of Maps
- Book of Maps
- B.M.
- M.B.
- Existing Lightwood Stake
- B.M.
- Power Pole
- Parcel Identifier
- Number
- Acres
- Square feet
- Sd. Ft.
- Minimum Building Line
- Fire Hydrant
- Street Light
- Existing Crimped Iron Pipe

NOTES:


- * Iron Stakes set at all property corners unless noted otherwise.
- * P.K. Nails set at all points in asphalt road surfaces, unless noted otherwise.
- * Areas determined by coordinate method.
- * All existing monumentation are control points.
- * All distances/dimensions are Horizontal ground distances unless otherwise indicated.

REFERENCE : D.B. 1418, Pg. 897;
 D.B. 242, Pg. 110;
 D.B. F-2, Pg. 352;
 D.B. 323, Pg. 631;
 Map # 2000-297; Map # 2000-297(A);
 Map # 2000-422; Map # 2001-131;
 Map # 2001-1174; Map # 2002-689;
 Map # 2006-_____;

Charles Stewart
 D.B. 519, Pg. 210
 PIN 0690-53-0798

Robert E. Godwin, Jr., P.L.S.
 Registration Number: L-3790

North Carolina
 Harnett County
 HARNETT COUNTY, N.C.
 FILED DATE _____ TIME _____
 MAP NUMBER _____
 REGISTER OF DEEDS
 KIMBERLY S. HARGROVE
 By _____
 Register of Deeds

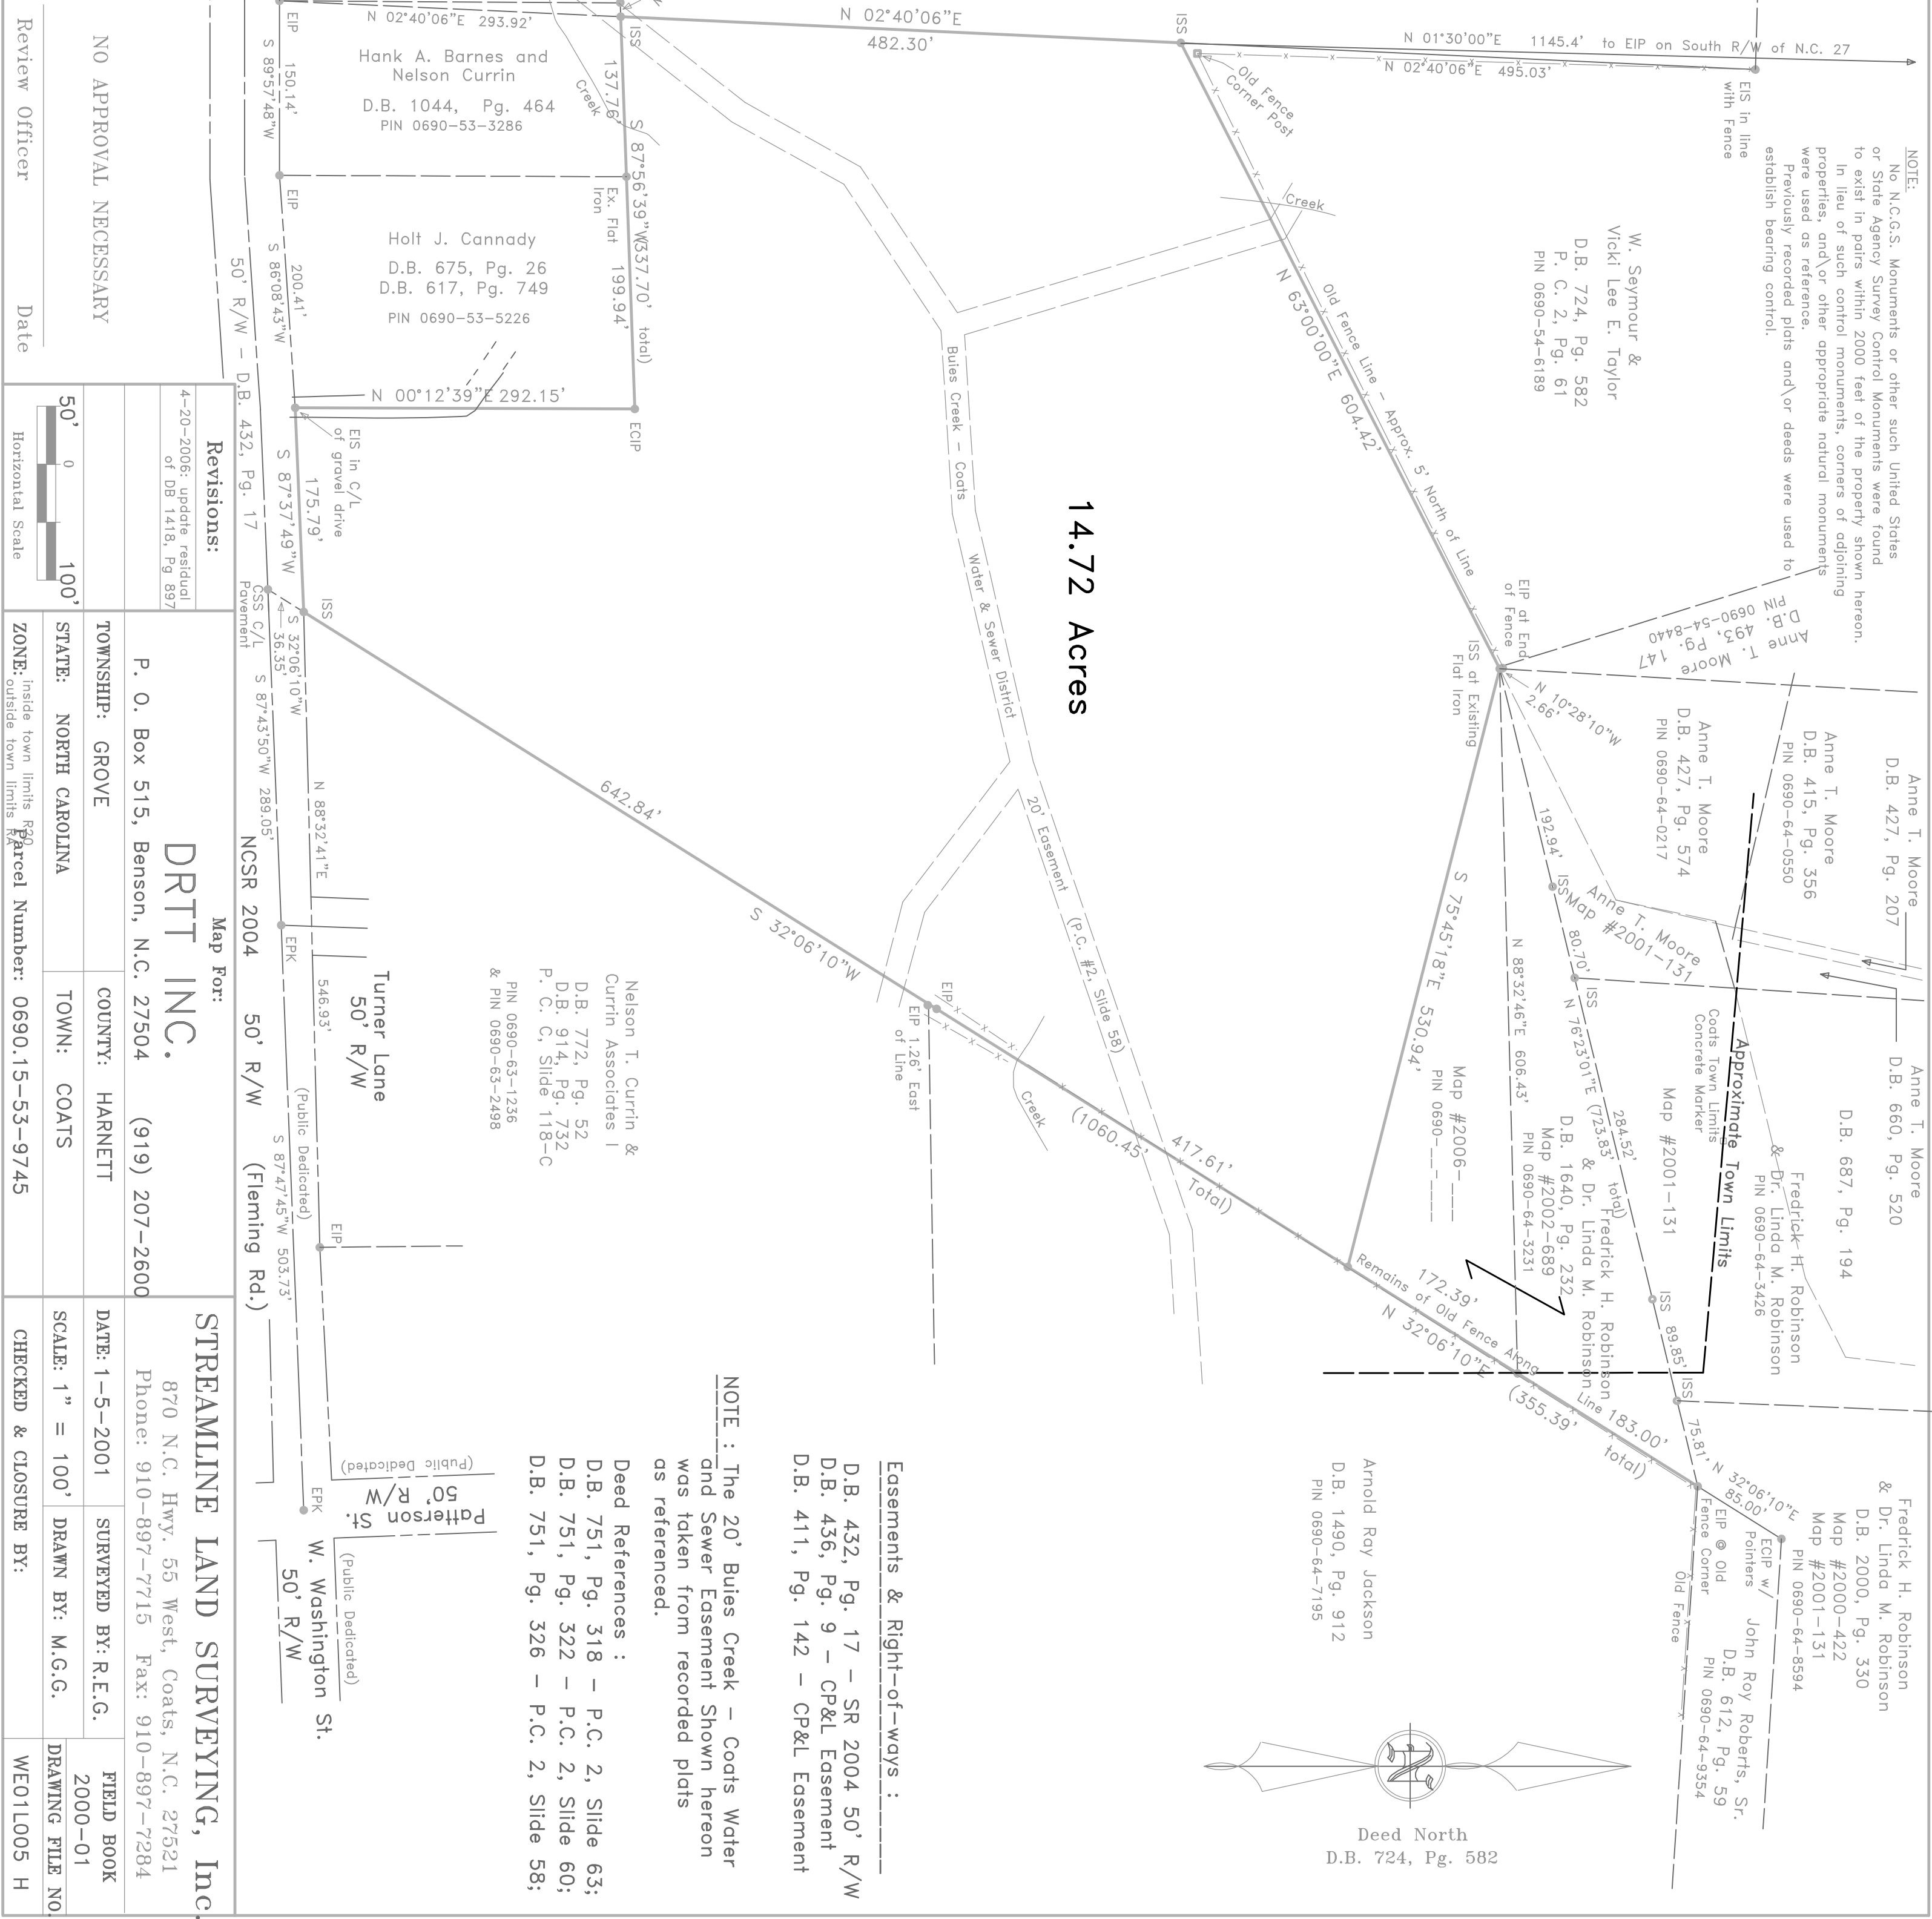

NOTE:
 No N.C.G.S. Monuments or other such United States or State Agency Survey Control Monuments were found to exist in pairs within 2000 feet of the property shown hereon. In lieu of such control monuments, corners of adjoining properties, and/or other appropriate natural monuments were used as reference. Previously recorded plats and/or deeds were used to establish bearing control.

W. Seymour &
 Vicki Lee E. Taylor
 D.B. 724, Pg. 582
 P. C. 2, Pg. 61
 PIN 0690-54-6189

Anne T. Moore
 D.B. 493, Pg. 147
 PIN 0690-54-8440

Anne T. Moore
 D.B. 427, Pg. 207
 Anne T. Moore
 D.B. 415, Pg. 356
 PIN 0690-64-0550

Anne T. Moore
 D.B. 660, Pg. 520
 D.B. 687, Pg. 194
 Frederick H. Robinson
 & Dr. Linda M. Robinson
 PIN 0690-64-3426

Frederick H. Robinson
 & Dr. Linda M. Robinson
 D.B. 2000, Pg. 330
 Map #2000-422
 Map #2001-131
 PIN 0690-64-8594

John Roy Roberts, Sr.
 D.B. 612, Pg. 59
 PIN 0690-64-9354

Arnold Ray Jackson
 D.B. 1490, Pg. 912
 PIN 0690-64-7195

14.72 Acres

Easements & Right-of-ways :

D.B. 432, Pg. 17 - SR 2004 50' R/W
 D.B. 436, Pg. 9 - CP&L Easement
 D.B. 411, Pg. 142 - CP&L Easement

NOTE : The 20' Buies Creek - Coats Water and Sewer Easement Shown hereon was taken from recorded plats as referenced.

Deed References :
 D.B. 751, Pg. 318 - P.C. 2, Slide 63;
 D.B. 751, Pg. 322 - P.C. 2, Slide 60;
 D.B. 751, Pg. 326 - P.C. 2, Slide 58;

NO APPROVAL NECESSARY

Review Officer _____ Date _____

Revisions:
 4-20-2006: update residual of DB 1418, Pg 897

Map For:
DRTT INC.
 P. O. Box 515, Benson, N.C. 27504 (919) 207-2600

TOWNSHIP: GROVE COUNTY: HARNETT
 STATE: NORTH CAROLINA TOWN: COATS

Map Number: 0690.15-53-9745

STREAMLINE LAND SURVEYING, Inc.
 870 N.C. Hwy. 55 West, Coats, N.C. 27521
 Phone: 910-897-7715 Fax: 910-897-7284

DATE: 1-5-2001 SURVEYED BY: R.E.G.
 SCALE: 1" = 100' DRAWN BY: M.G.G.

CHECKED & CLOSURE BY: _____

FIELD BOOK 2000-01
 DRAWING FILE NO. WE01L005 H